


SEMICON

Taiwan2016

TWTC Nangang Exhibition Hall 4F

Sept. 2016

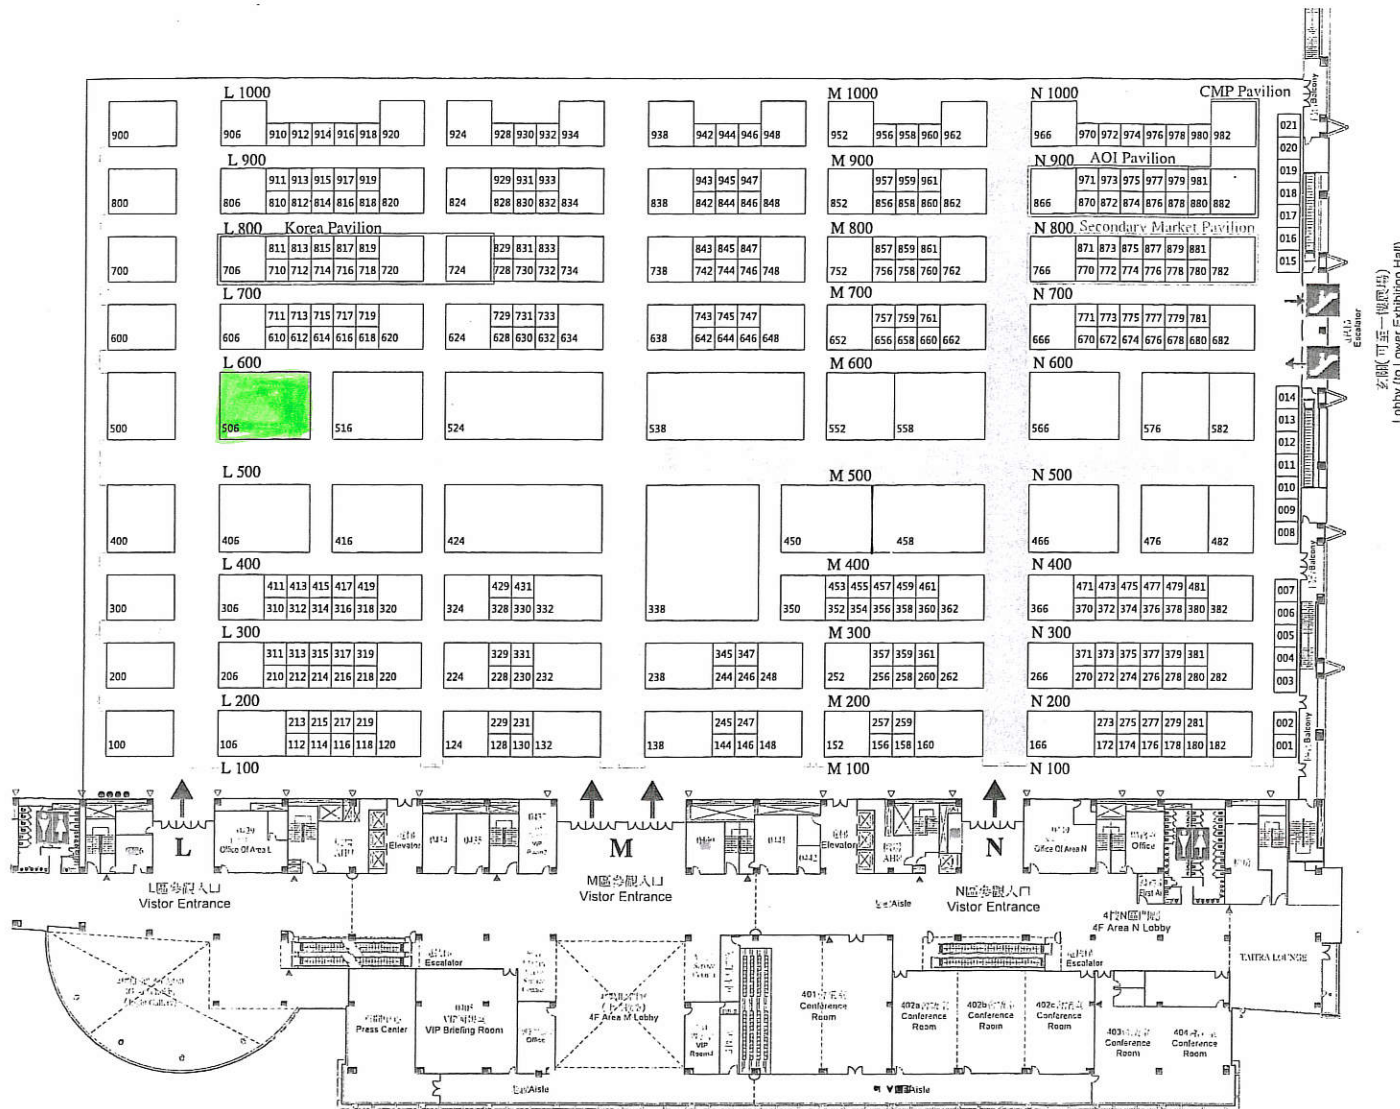

Floor Loading: 2000kg/m²

Ceiling Height: 14.3m~27.3m

Exhibits Entrance:

L: 11.0m(W.) x 4.0m(H.)

M: 11.9m(W.) x 8.5m(H.)

N: 10.1m(W.) x 4.0m(H.)

6米走道: ☐ Main Aisle: 6 meter wide

Dotted Line (indicates different areas)

區域分界線 (分區隔牆設備位置)

■ Pillar 水泥柱

▶ Hydrant 消防栓 (含火警綜合盤)

▶ Fire Alarm Panel 火警綜合盤

▶ Extinguisher 滅火器

● Control Panel 電箱

註: 火警盤、滅火器、消防栓、電箱等皆不得封閉,

實際位置依現場為準。

■ Ticket Booth 售票處

● Food & Beverage Kiosk 餐飲販賣部

本圖為標準攤位圖, 僅供參考。

主辦單位所自行規劃之攤位圖, 請先送外貿協會核定。

1. This is a standard floor plan for reference only and organizer may vary in dimension and composition.

2. Organizer must submit planned floor map to TAITRA for prior consent.

SCALE 1:700 in A3

Update Date: 2015/8/27